
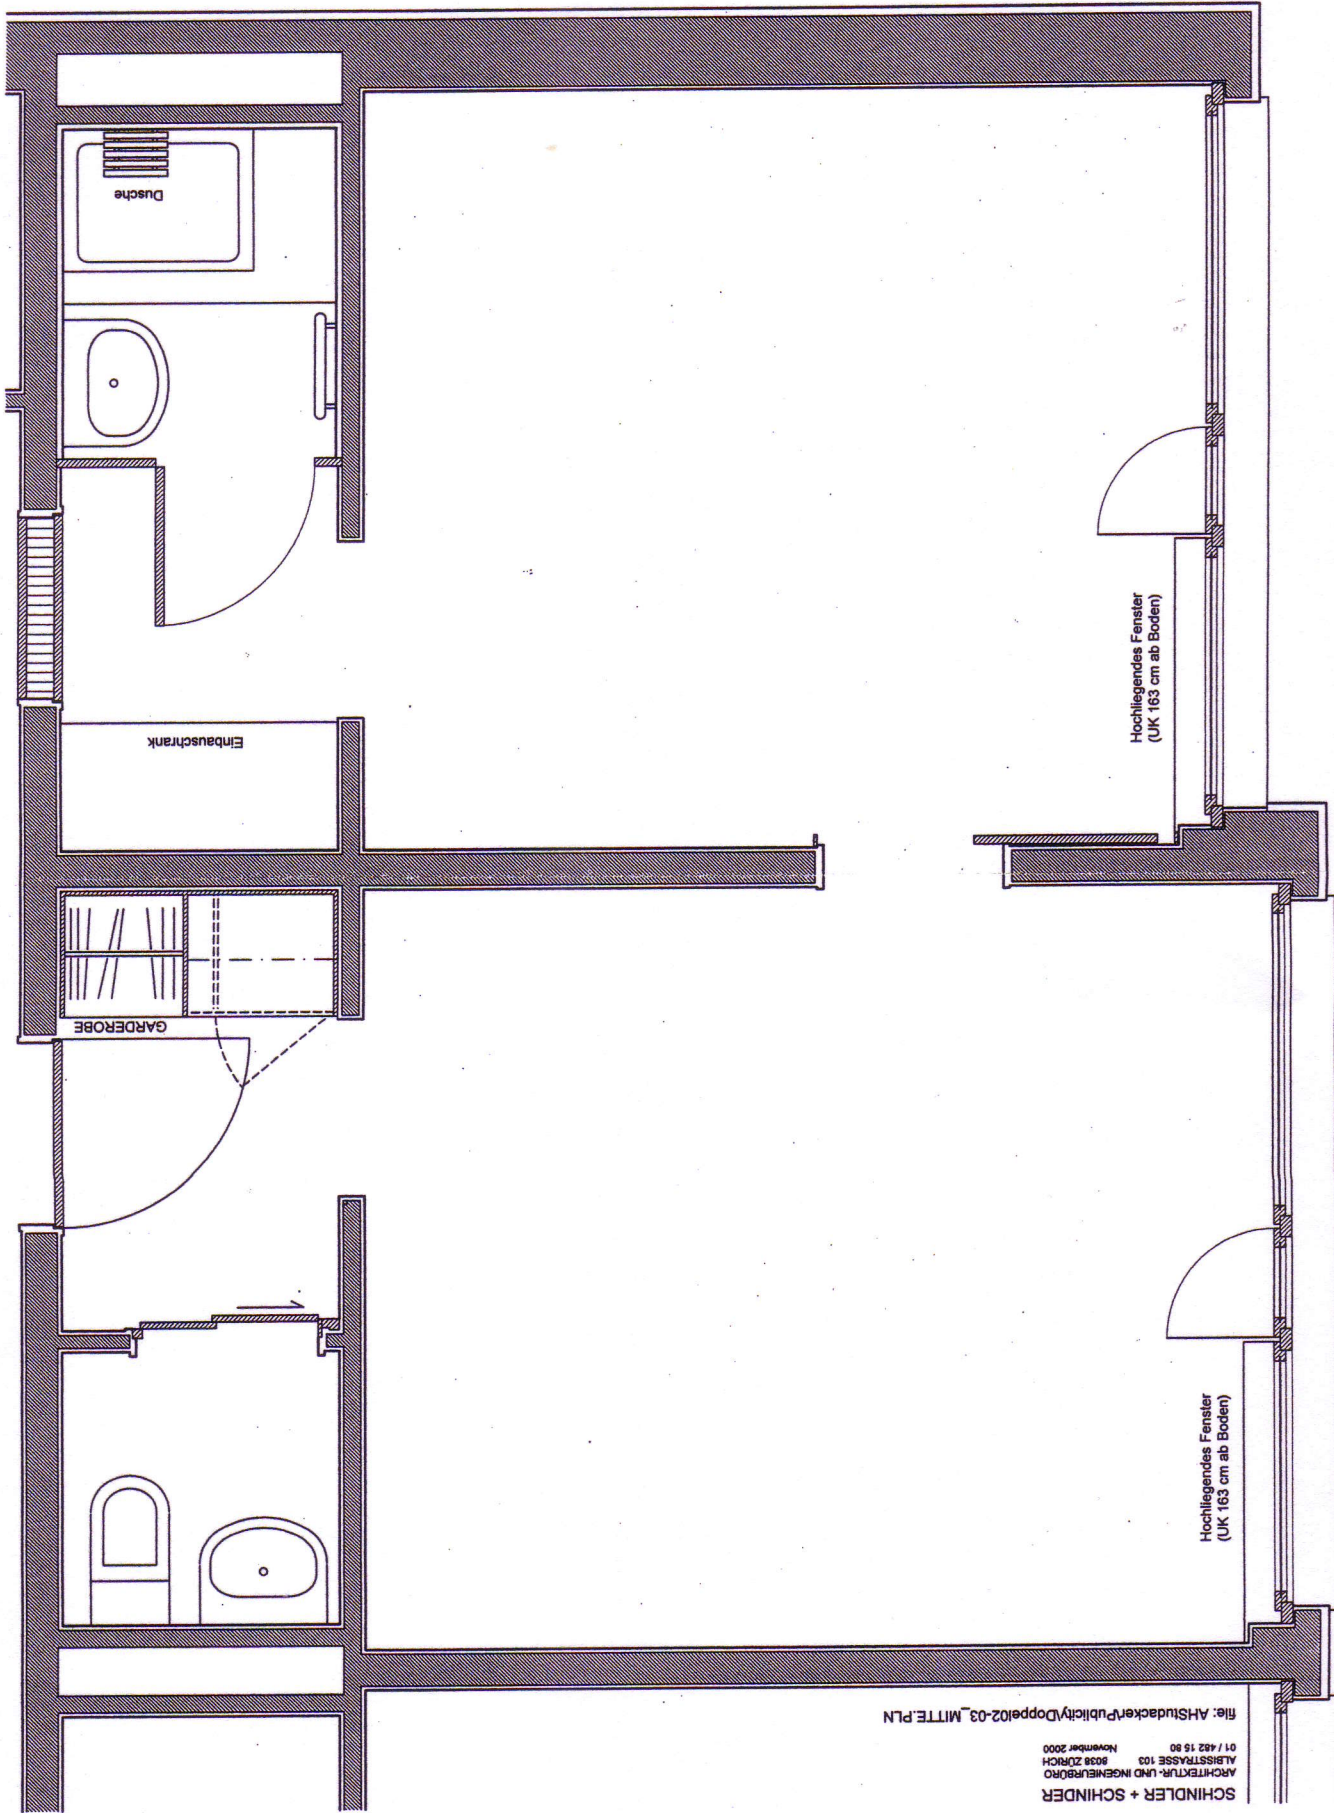


**ALTERSWOHNHEIM STUDACKER - 8060 ZÜRICH**  
**GRUNDRISS DOPPELZIMMER 202/03 + 402/03**

Mst.: 1:25

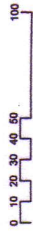

File: AHStudacker\Publ\city\Doppel02-03\_MITTE.PLN

SCHINDLER + SCHINDLER  
ARCHITECTUR-UND INGENIEURBÜRO  
ALBISSTRASSE 103  
8033 ZÜRICH  
01 / 442 15 80  
November 2000